

Englewood Cliffs Senior Center Parking Improvements Overview

The Borough of Englewood Cliffs has submitted an Application to the 2022 Bergen County Community Development Block Grant Program (CDBG) for a grant in the amount of \$42,527.25. The budget breakdown of the requested grant is \$38,032.50 for construction costs and \$4,494.75 for engineering, architectural, and construction management fees. The construction costs include the installation of a parking lot, handicap parking spaces and an ADA accessible ramp for the Englewood Cliffs Senior Center.

The actual parking plan will be designed with the use of the grant funding applied for in the application. Attached are a Project Location Map, along with front and rear photos of the existing site.

The grant application is currently under review by the County's CDBG Office.


VAN NOSTRAND AVE

BAYVIEW AVE

ROUTE 9W



PROJECT LOCATION
INSTALL OFF-STREET PARKING AREA IN FRONT LAWN
W/ 3-4 PARKING SPACES, 2 ADA ACCESSIBLE SPACES
AND ADA RAMP INTO BUILDING

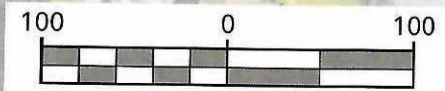

SCALE : 1" = 100'

E:\ECB013\Engineering\Concept\C-NPT.dwg\C-XX-CONCEPT BY: NCHELIUS



www.colliersengineering.com



Copyright © 2021 Colliers Engineering & Design, Inc. All rights reserved. This drawing and all the information contained herein is authorized for use only by the party for whom the service was rendered or to whom it is rendered. This drawing may not be copied, retransmitted, distributed or relied upon for any other purpose without the express written consent of Colliers Engineering & Design.

REV	DATE	DRAWN BY	DESCRIPTION

SENIOR CENTER
IMPROVEMENTS
FOR
BOROUGH OF
ENGLEWOOD CLIFFS

5 WEST BAYVIEW AVENUE
ENGLEWOOD CLIFFS
BERGEN COUNTY
NEW JERSEY

811
Know what's below.
Call before you dig.
FOR STATE SPECIFIC DIRECT PHONE NUMBERS
VISIT: WWW.CALL811.COM

PROTECT YOURSELF
ALL STATES REQUIRE NOTIFICATION
OF EXCAVATORS, DESIGNERS, OR
ANY PERSON PREPARING TO
DISTURB THE EARTH'S SURFACE
ANYWHERE IN ANY STATE

SCALE: AS SHOWN	DATE: 12/07/21	DRAWN BY: NHC	CHECKED BY: XXX
PROJECT NUMBER: ECB013		DRAWING NAME: C-CNPT	

Colliers
Engineering & Design

MT. ARLINGTON
400 Valley Road,
Suite 304
Mt. Arlington, NJ 07856
Phone: 973.398.3110
COLLIERS ENGINEERING & DESIGN, INC.
DOING BUSINESS AS UNDER CONSULTING


SHEET TITLE:
PROJECT LOCATION MAP

SHEET NUMBER:
1 of 1

BOROUGH OF ENGLEWOOD CLIFFS SENIOR CENTER PARKING IMPROVEMENTS
5 WEST BAYVIEW AVE, BLOCK 132, LOT 5,
BOROUGH OF ENGLEWOOD CLIFFS, BERGEN COUNTY, NEW JERSEY




View of existing street parking and front entrance.

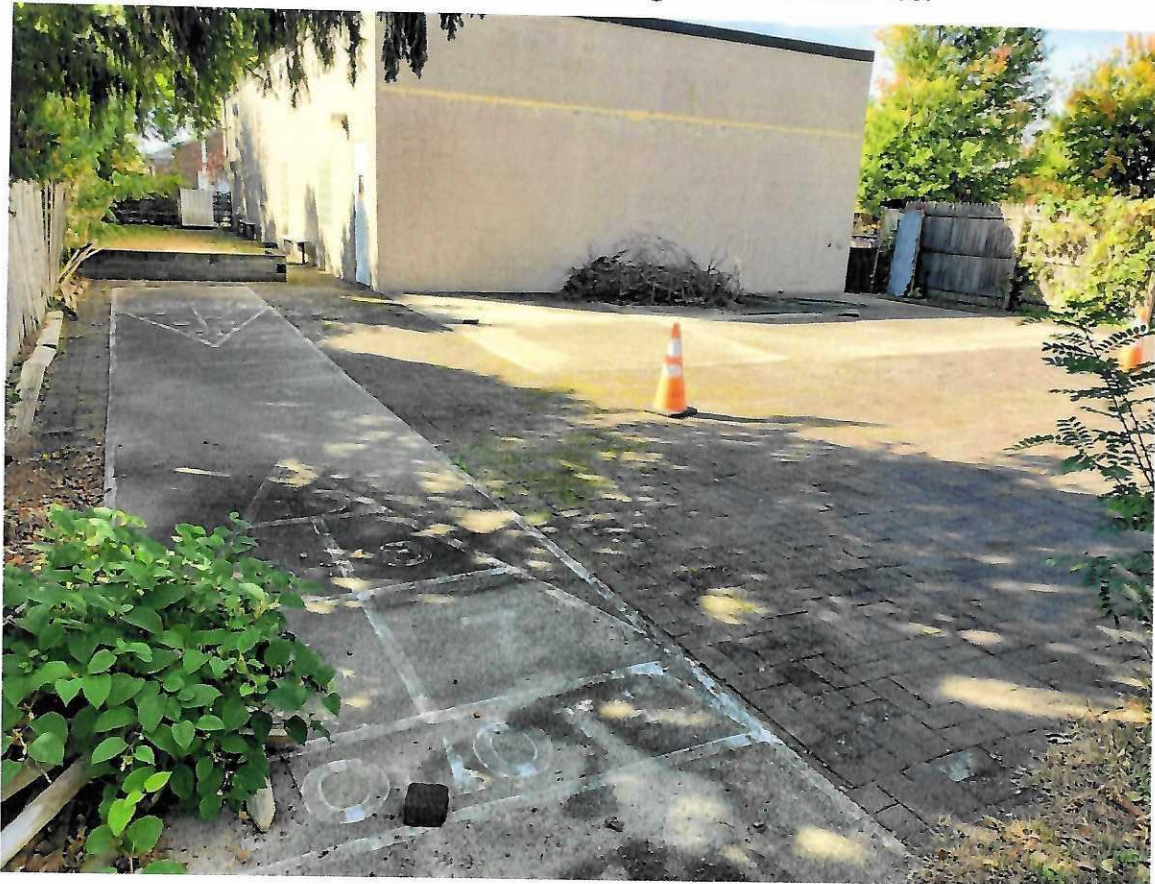

View of existing senior center from behind.

BOROUGH OF ENGLEWOOD CLIFFS SENIOR CENTER PARKING IMPROVEMENTS
5 WEST BAYVIEW AVE, BLOCK 132, LOT 5,
BOROUGH OF ENGLEWOOD CLIFFS, BERGEN COUNTY, NEW JERSEY

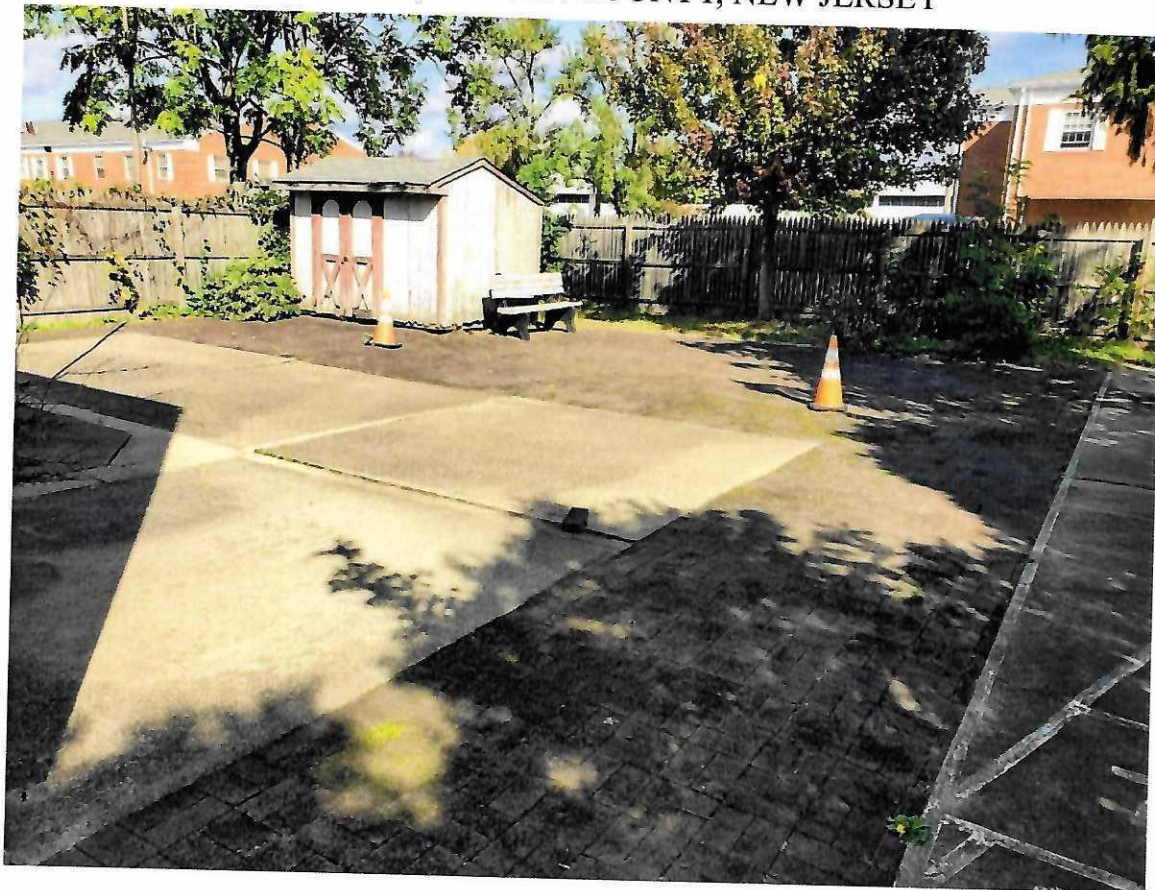

View of backyard area at the senior center.