

- SYNTHETIC TURF AREAS
- ASPHALT AREAS
- CONCRETE/REINFORCED CONCRETE AREAS
- STRUCTURE FOOTPRINTS
- PLAYGROUND SURFACING
- OPEN SPACE GRASS AREAS
- BASKETBALL COURT ACRYLIC SURFACING


REV.	DATE	DRAWN BY	DESCRIPTION

CONCEPT PLAN
FOR
WITTE FIELD
IMPROVEMENTS

BLOCK 2101
LOT 7
BOROUGH OF ENGLEWOOD CLIFFS
BERGEN COUNTY
NEW JERSEY

Colliers MT. ARLINGTON
Engineering & Design 400 Valley Road, Suite 304
Mt. Arlington, NJ 07856
Phone: 973.398.3110
COLLIERS ENGINEERING & DESIGN, INC.
DOING BUSINESS AS MASER CONSULTING

SCALE: AS SHOWN	DATE: 8/15/22	DRAWN BY: PPC	CHECKED BY: BKP
PROJECT NUMBER: ECB068	DRAWING NAME: C-RNDR		
SHEET TITLE: CONCEPT RENDERING			
SHEET NUMBER: 1 of 1			

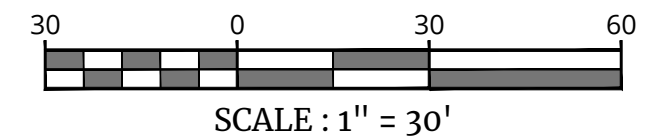

BY: PCC/ONE